
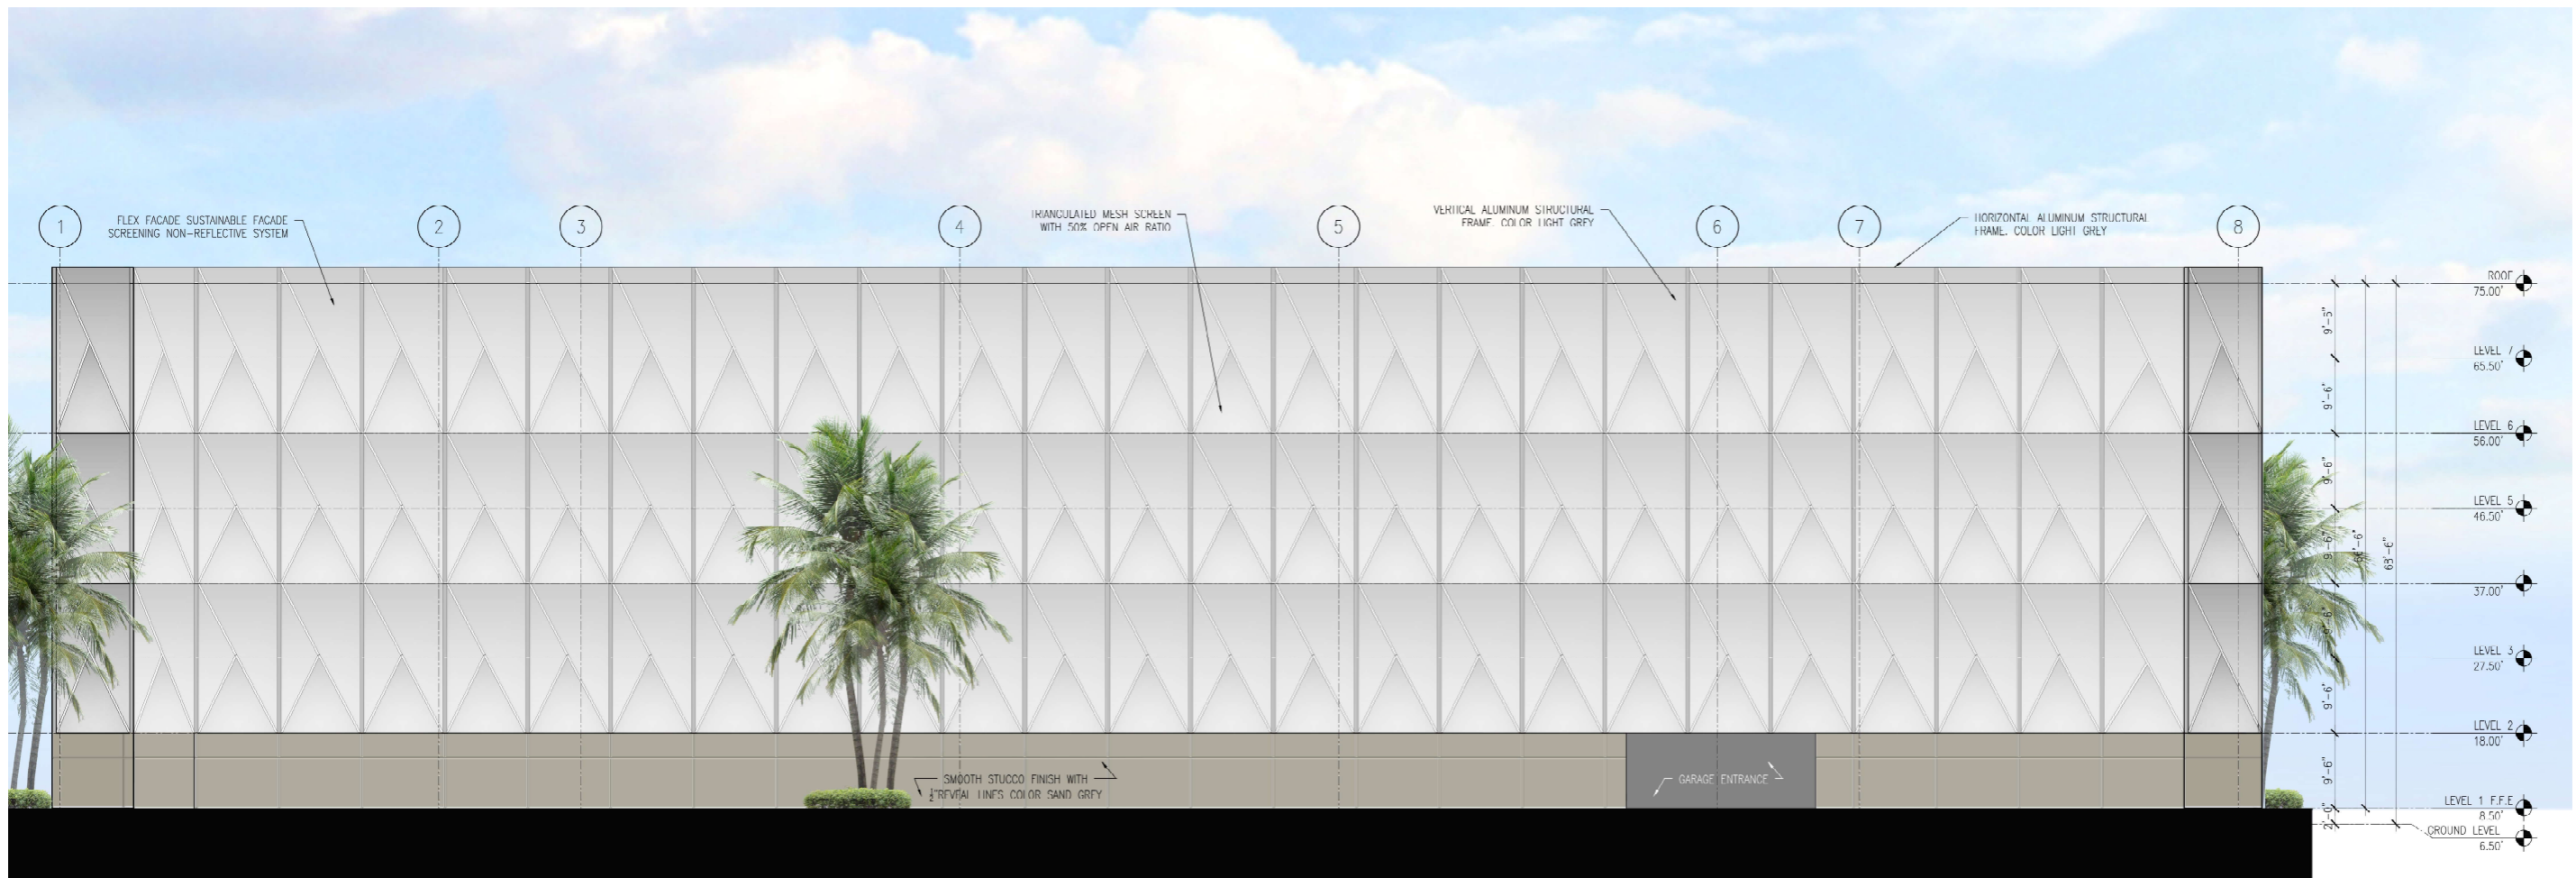



**8601 W Sunrise**  
 Plantation, Florida

**Garage South Elevation**  
 Scale: 3/32" = 1'-0"

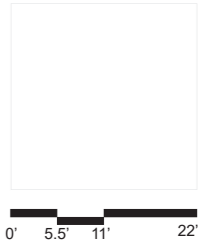

**8601 W Sunrise**  
 Plantation, Florida



**Garage West Elevation**  
 Scale: 3/32" = 1'-0"

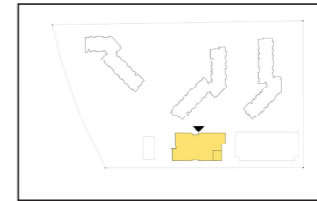

**8601 W Sunrise**  
 Plantation, Florida

**Office West Elevation**  
 Scale: 3/32" = 1'-0"






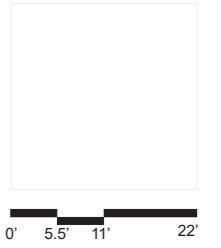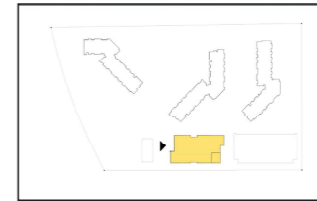


**8601 W Sunrise**  
 Plantation, Florida

**Office South Elevation**  
 Scale: 3/32" = 1'-0"



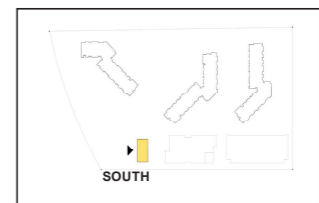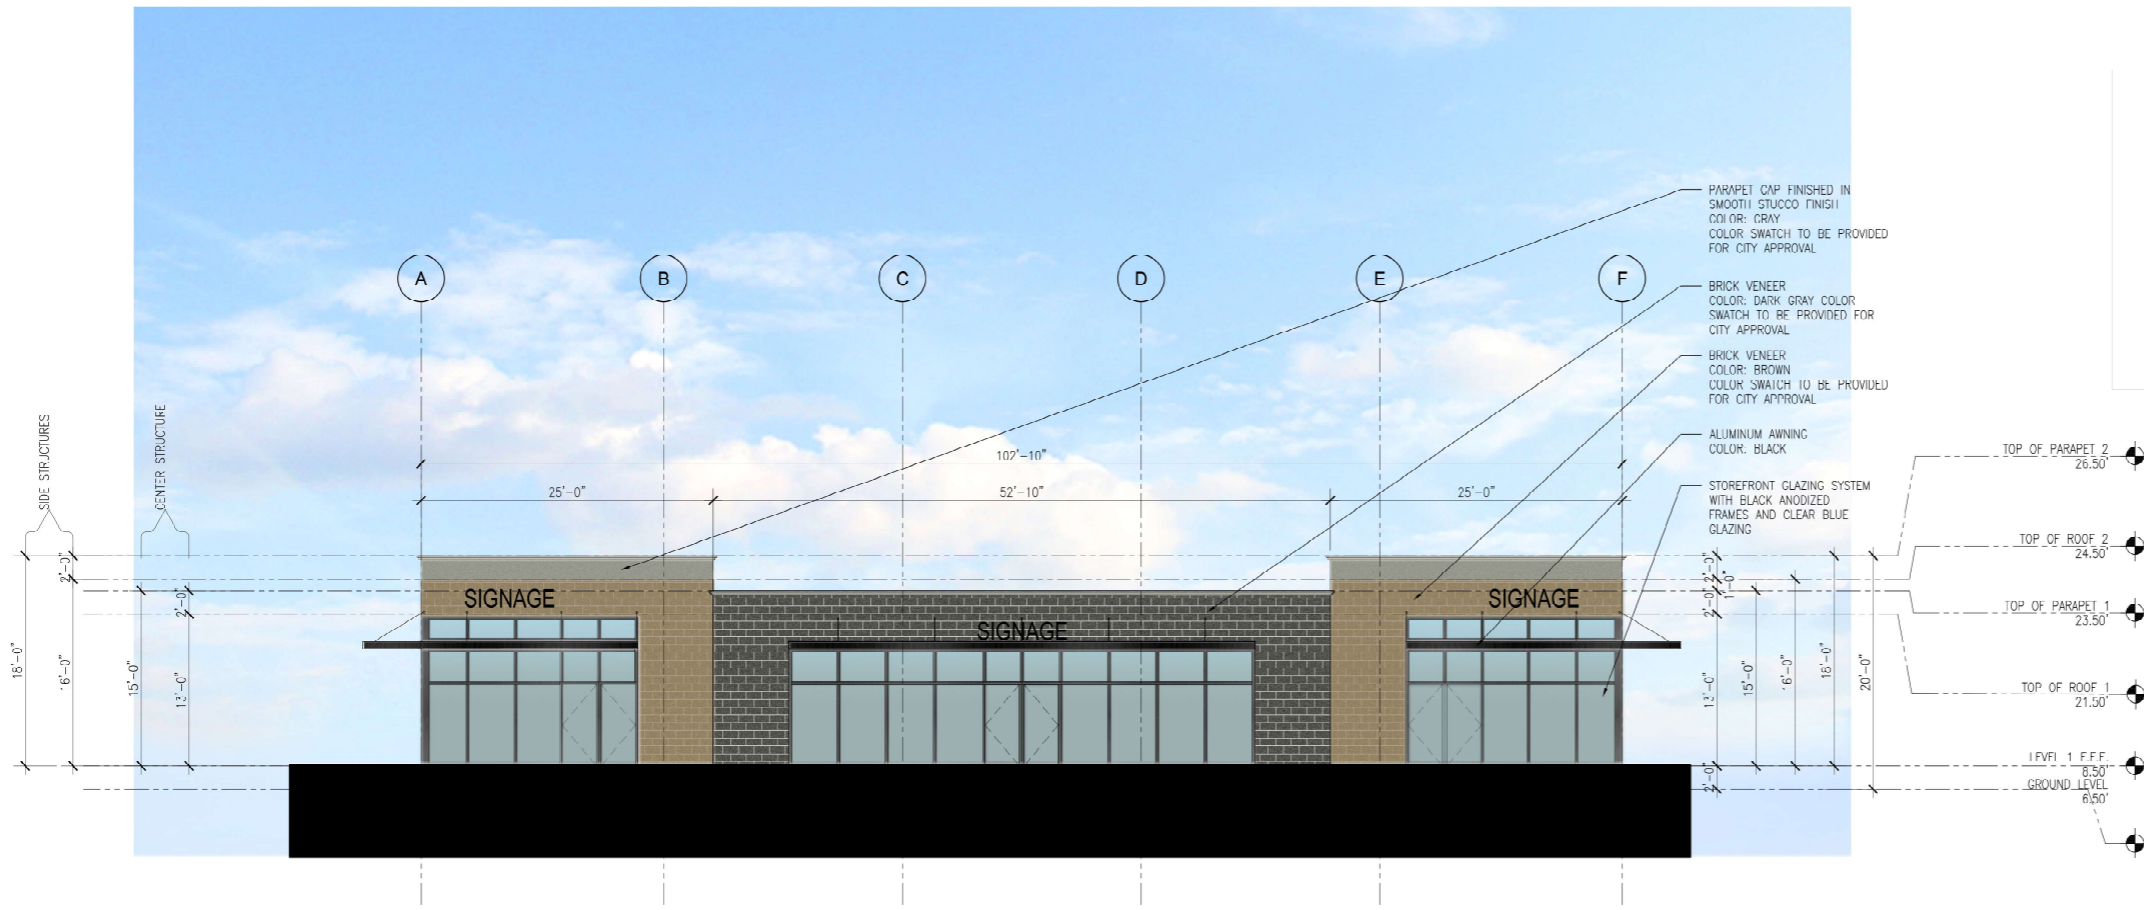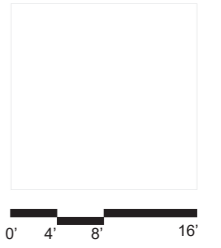

**8601 W Sunrise**  
Plantation, Florida

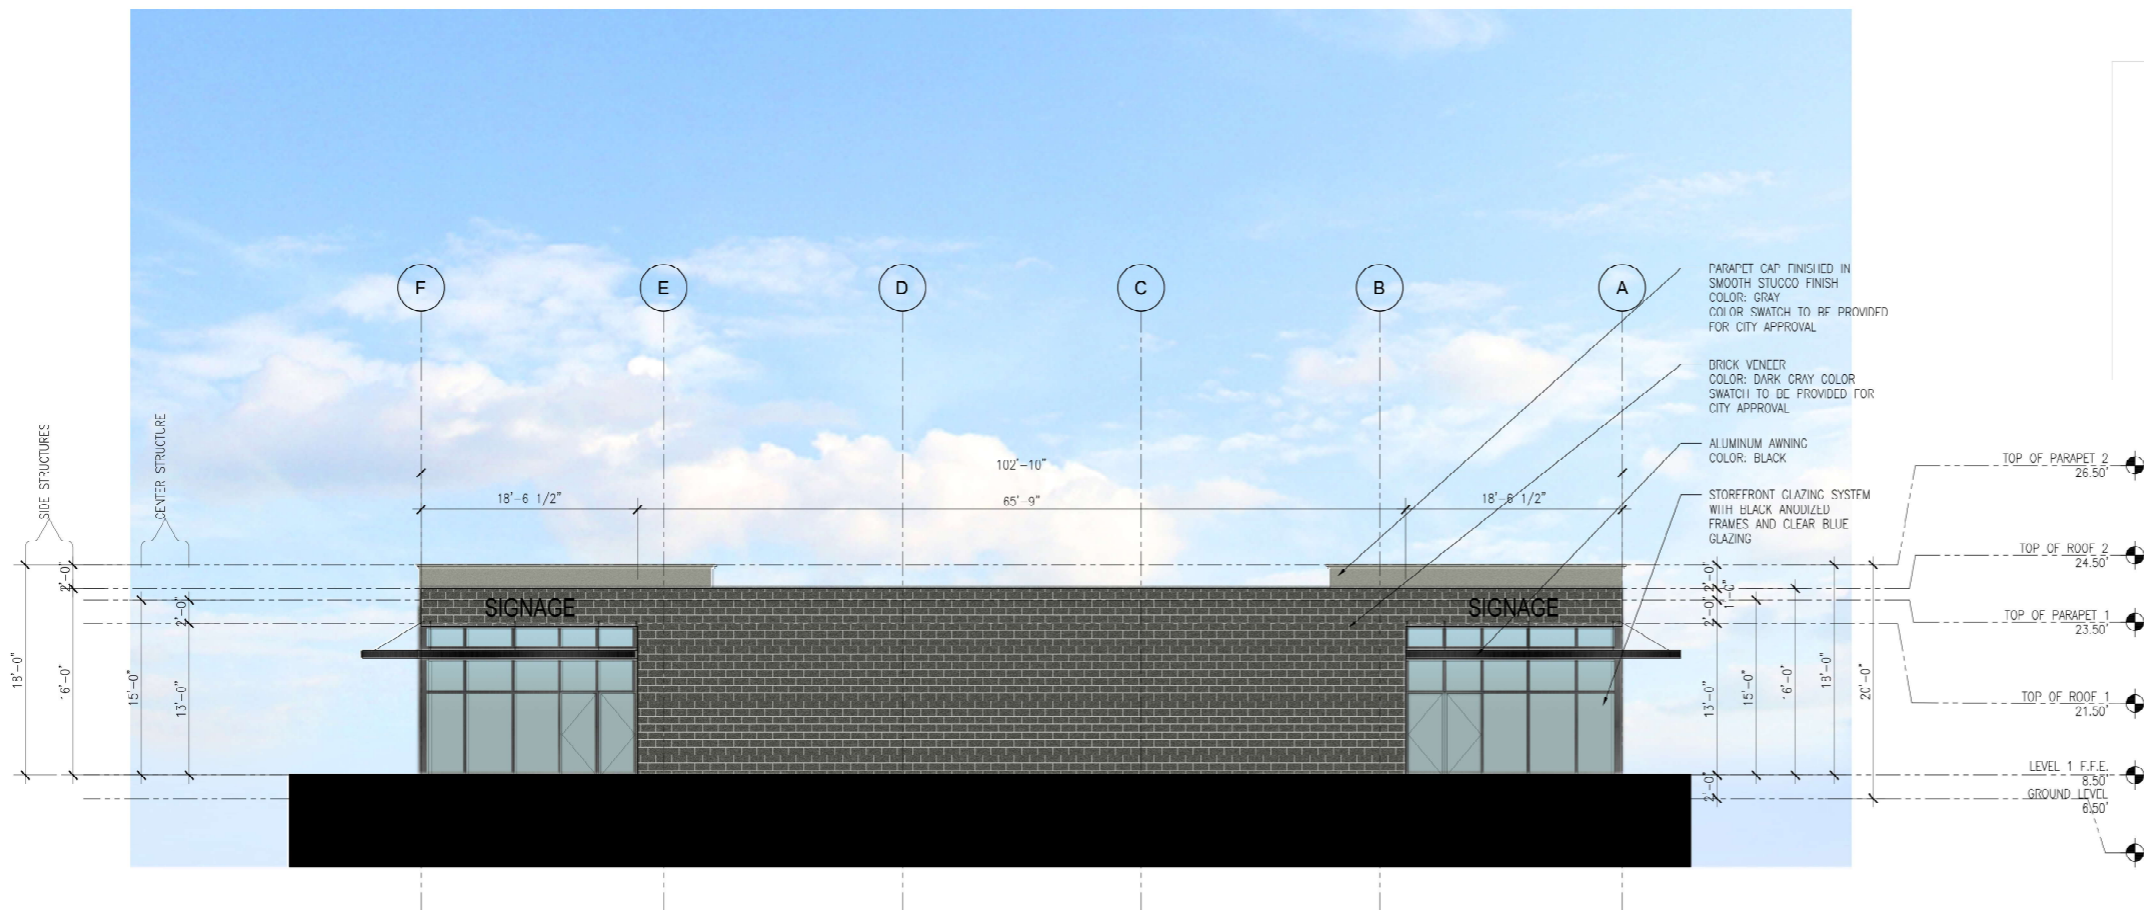

**Retail Elevations**  
**North & South**  
Scale: 1/8" = 1'-0"