
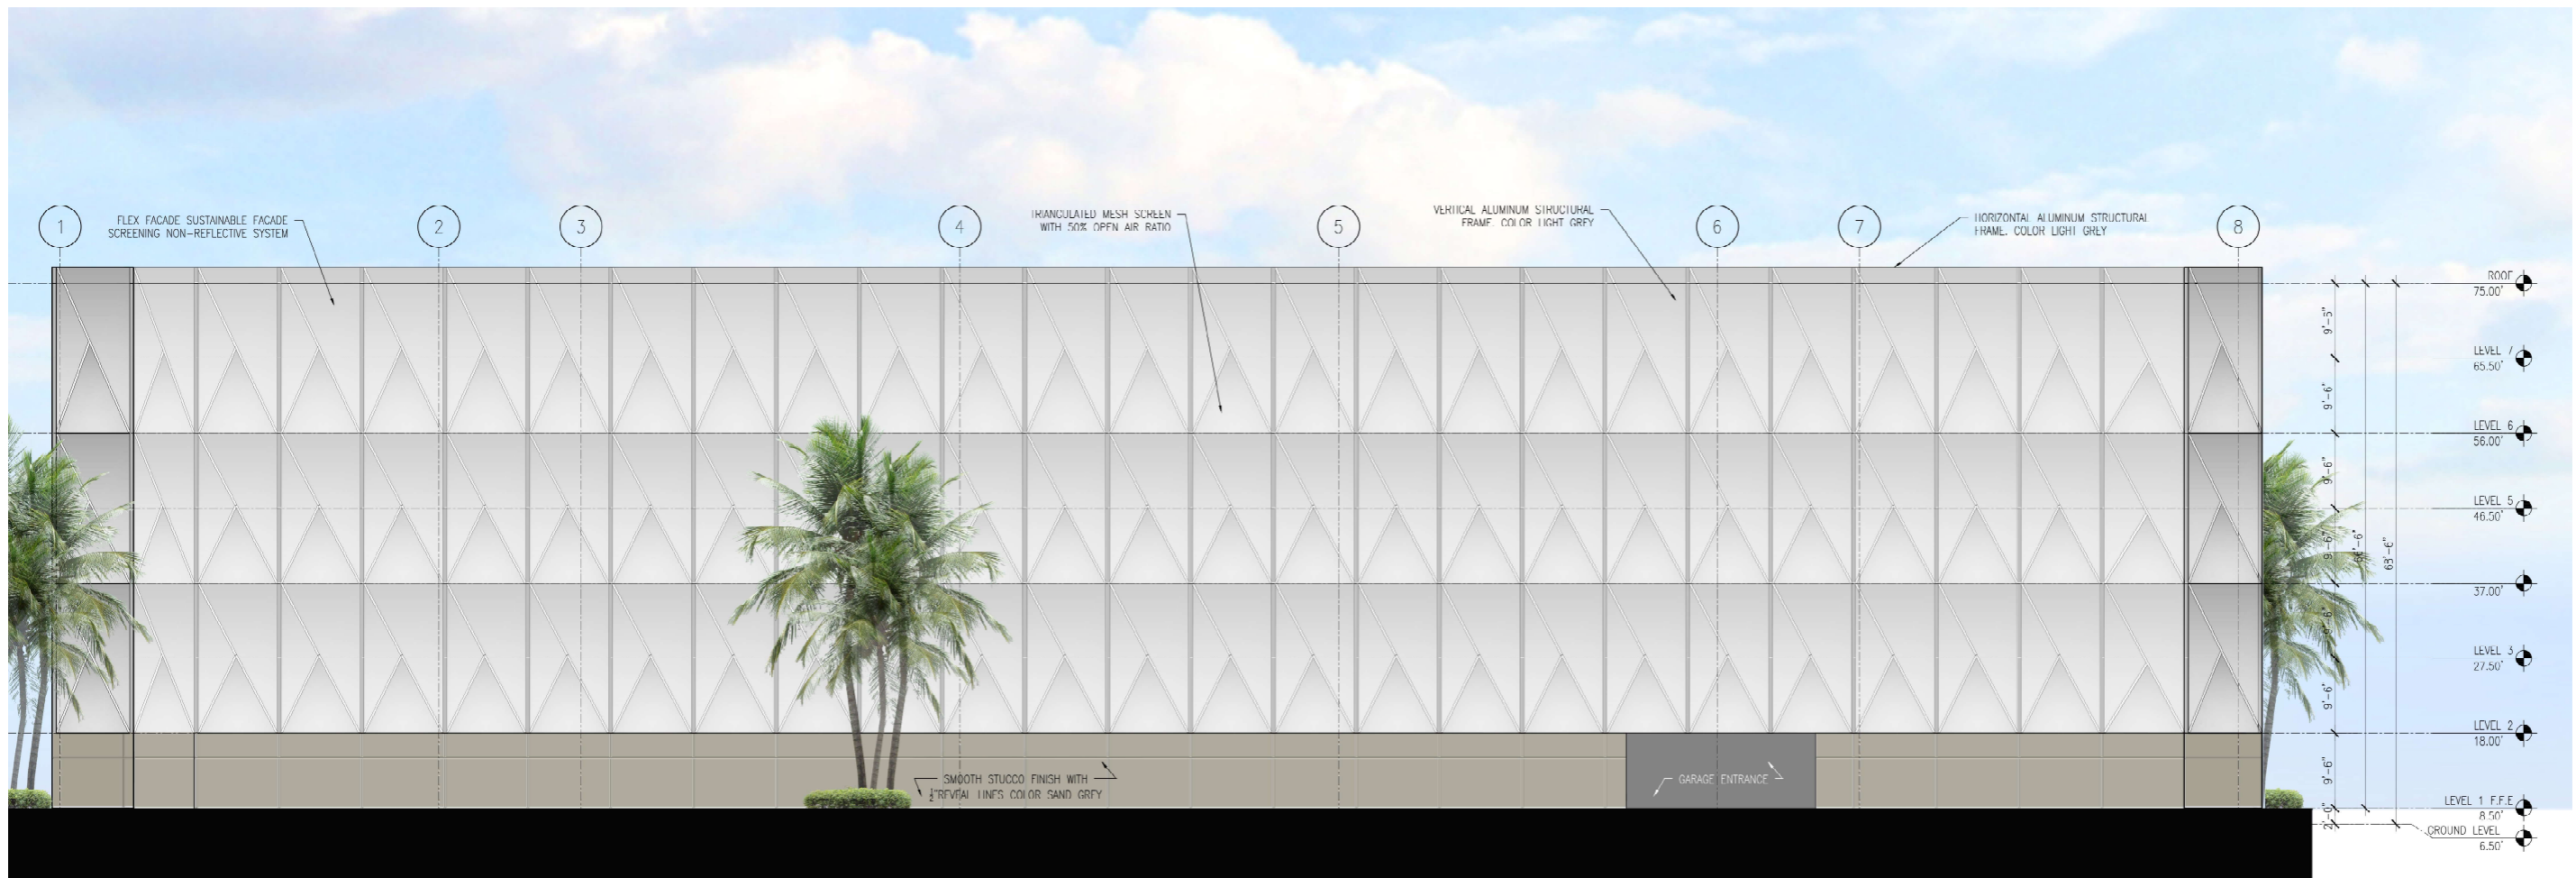



8601 W Sunrise
 Plantation, Florida

Garage South Elevation
 Scale: 3/32" = 1'-0"

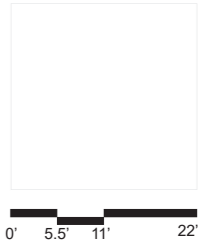



8601 W Sunrise
 Plantation, Florida

Garage West Elevation
 Scale: 3/32" = 1'-0"

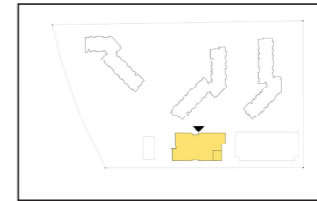




8601 W Sunrise
 Plantation, Florida

Office West Elevation
 Scale: 3/32" = 1'-0"

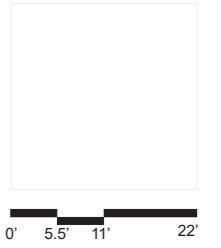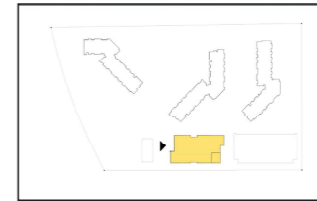


8601 W Sunrise
 Plantation, Florida

Office South Elevation
 Scale: 3/32" = 1'-0"

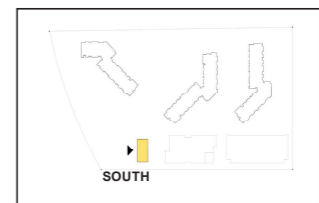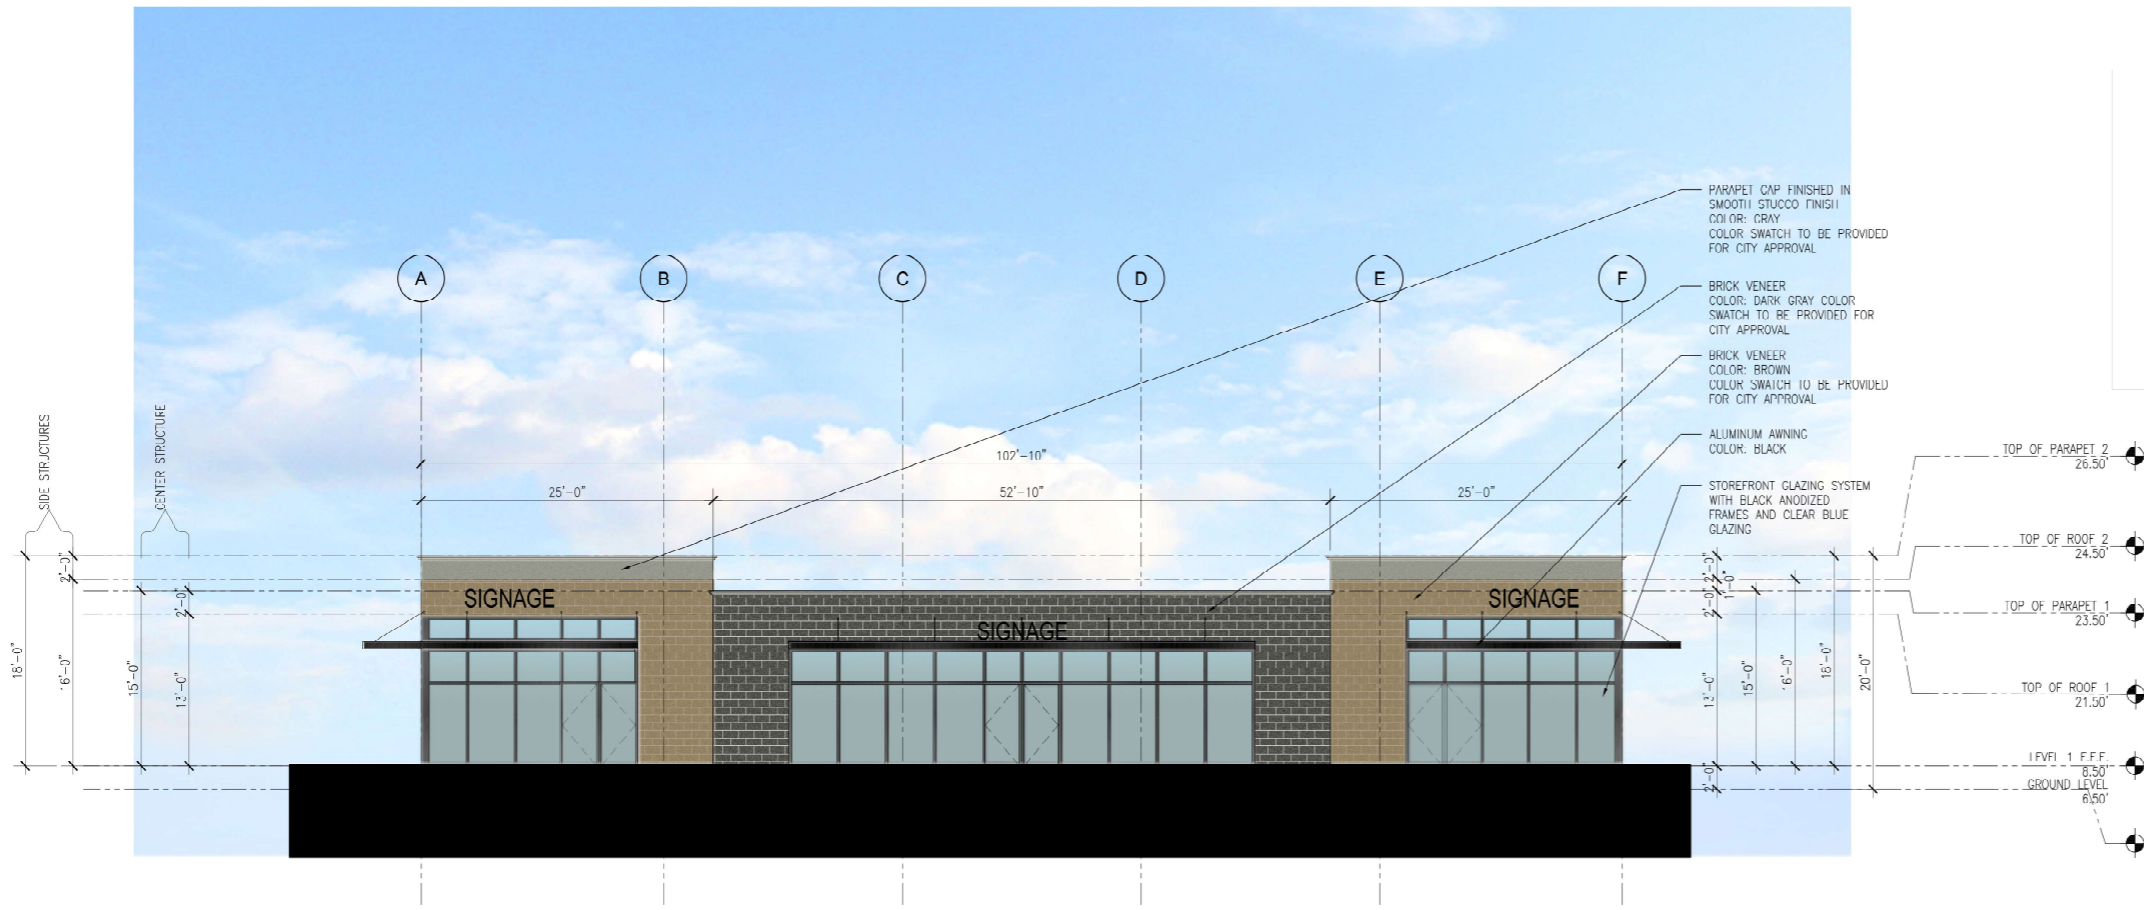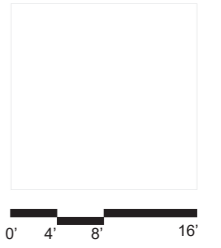

8601 W Sunrise
 Plantation, Florida

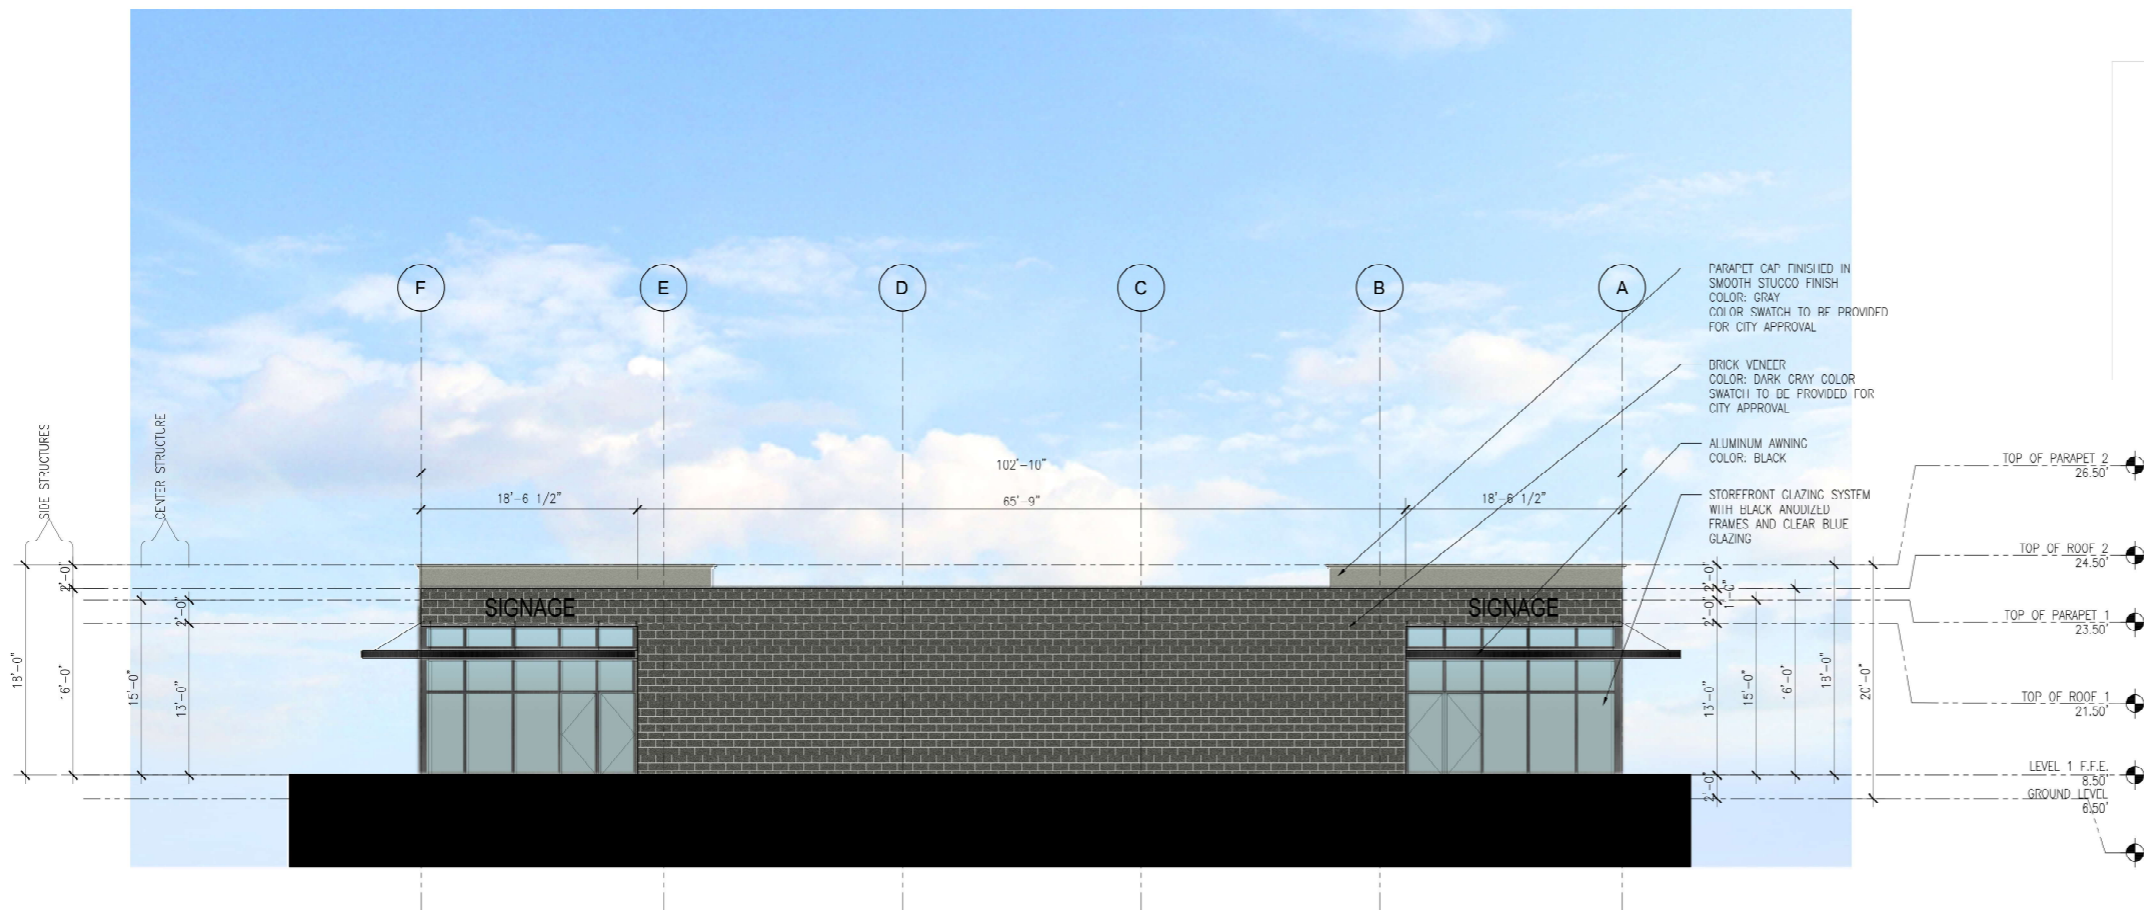

Retail Elevations
North & South
 Scale: 1/8" = 1'-0"