


Farmington Drive
SITE PLAN 1" = 20'-0"
 LEGAL DESCRIPTION
 LOT 2, BLOCK 5 OF "PLANTATION SUBDIVISION",
 ACCORDING TO THE PLAT THEREOF AS RECORDED IN PLAT BOOK 23, PAGE 28
 OF THE PUBLIC RECORDS OF BROWARD COUNTY, FLORIDA.



DESIGN CODES REFERENCES	
BUILDING CODE	THE FLORIDA BUILDING CODE 2017 6th EDITION
SCOPE OF WORK	
VARIANCE FOR FRONT PRIVACY FENCE	

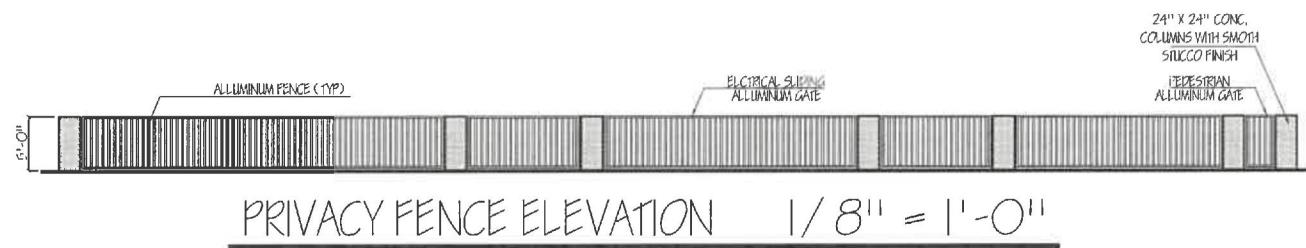

Digitally signed by
 avelino r
 leoncio
 Date:
 2021.07.30
 06:10:34
 -04'00'

AVELINO R. LEONCIO, JR., A.I.A.
 ARCHITECT
 RA # 000759
 14511 ROSEWOOD ROAD, MIAMI LAKES, FLORIDA 33014
 TELEPHONE
 (305) 557-7220

PROPOSED PRIVACY FENCE FOR:
Mr. VI NGO RESIDENCE
 425 Farmington Drive
 Plantation, Florida, 33317

REVISIONS	
1	
2	
3	
4	
5	

DRAWN BY: ARL, Jr.
 DATE: 07/21/21
 JOB No. 2122

A-1 of 1