



NOTE:  
SWALE TREES ARE NOT PERMITTED ON SWALES LESS THAN 10 FT. IN WIDTH.

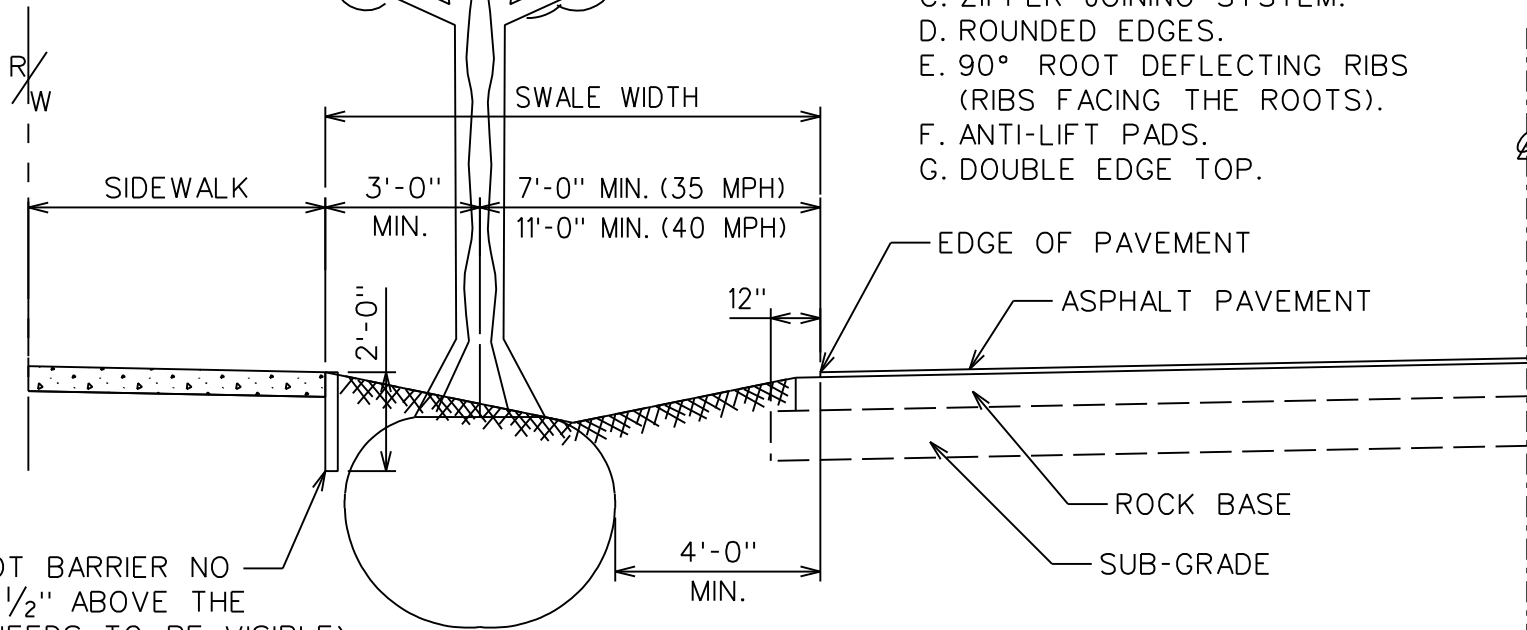

EXTEND ROOT BARRIER NO MORE THAN 1/2" ABOVE THE SIDEWALK (NEEDS TO BE VISIBLE), AND SHOULD ALSO BE EXTENDED 6 FT. ON EITHER SIDE OF THE TREE.

**FRONT VIEW**

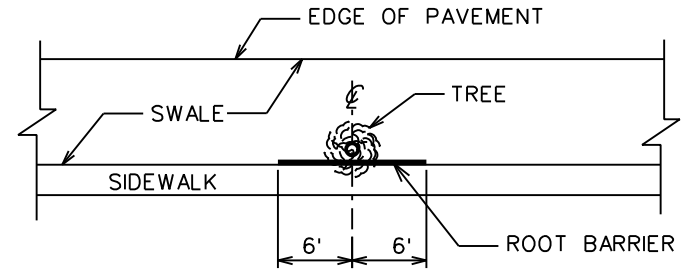

**TOP VIEW**

ROOT BARRIER REQUIREMENTS:

- A. COLOR-BLACK.
- B. PANEL 0.085 THICK POLYPROPYLENE.
- C. ZIPPER JOINING SYSTEM.
- D. ROUNDED EDGES.
- E. 90° ROOT DEFLECTING RIBS (RIBS FACING THE ROOTS).
- F. ANTI-LIFT PADS.
- G. DOUBLE EDGE TOP.

CITY OF PLANTATION  
ENGINEERING STANDARDS  
PLANTATION, FLORIDA

SCALE:  
N.T.S.

REVISED:  
11-12-09

SWALE TREE PLANTING  
DETAIL