



**8601 W Sunrise**  
 Plantation, Florida

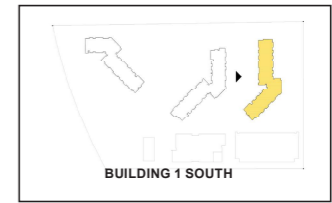


**B1 North & South Elevation**  
 Scale: 1/16" = 1'-0"

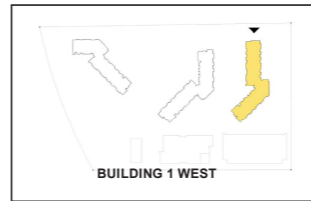



CUBE 3, LLC  
 111 SW 3rd Street, Floor 4  
 Miami, Florida 33133  
 License No. L18000278579

Jonathan W. Cardello, AIA

FL License No. AR93391

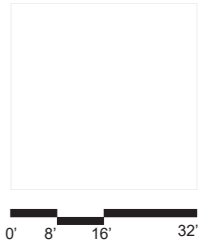

**8601 W Sunrise**  
 Plantation, Florida

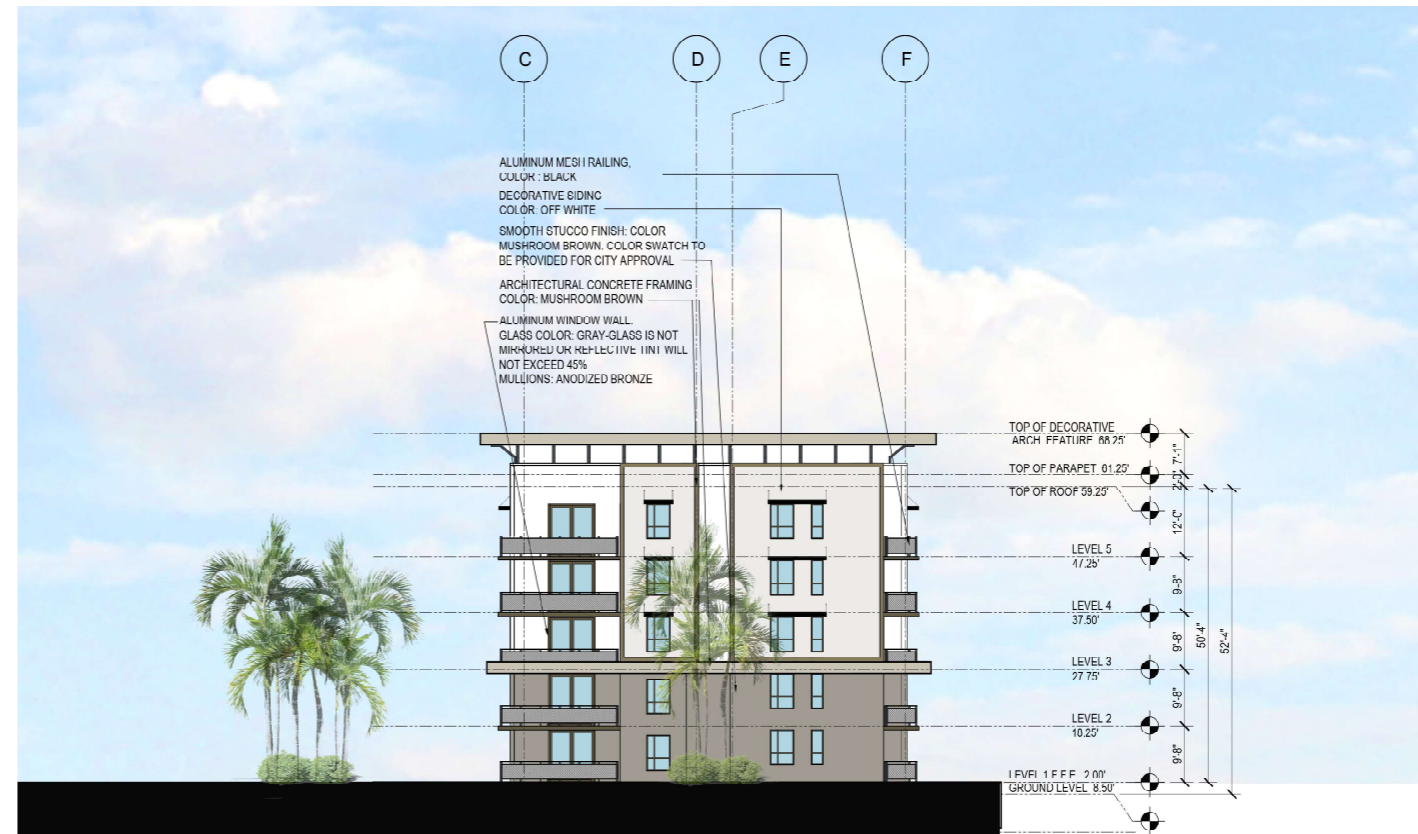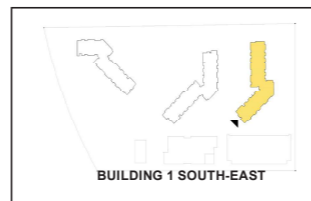


**B1 West & S-E Elevation**  
 Scale: 1/16" = 1'-0"

Planning And Zoning Board  
 01 June 2021

**A4.2**

COPYRIGHT (C) 2021 CUBE 3, LLC. ALL RIGHTS RESERVED




 

**8601 W Sunrise**  
Plantation, Florida

**Rendering**  
Scale: None




 

**8601 W Sunrise**  
Plantation, Florida

**Rendering**  
Scale: None



 

**8601 W Sunrise**  
Plantation, Florida

**Rendering**  
Scale: None