



8601 W Sunrise
Plantation, Florida

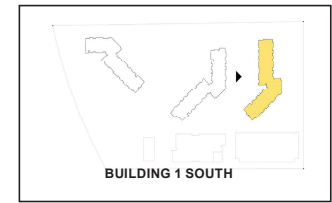


B1 North & South Elevation
Scale: 1/16" = 1'-0"

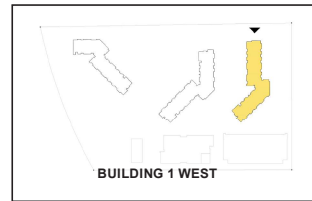



CUBE 3, LLC
 111 SW 3rd Street, Floor 4
 Miami, Florida 33133
 License No. L18000278579

Jonathan W. Cardello, AIA

FL License No. AR93391

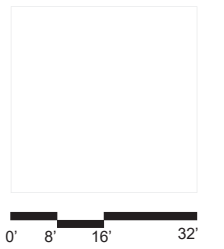

8601 W Sunrise
 Plantation, Florida

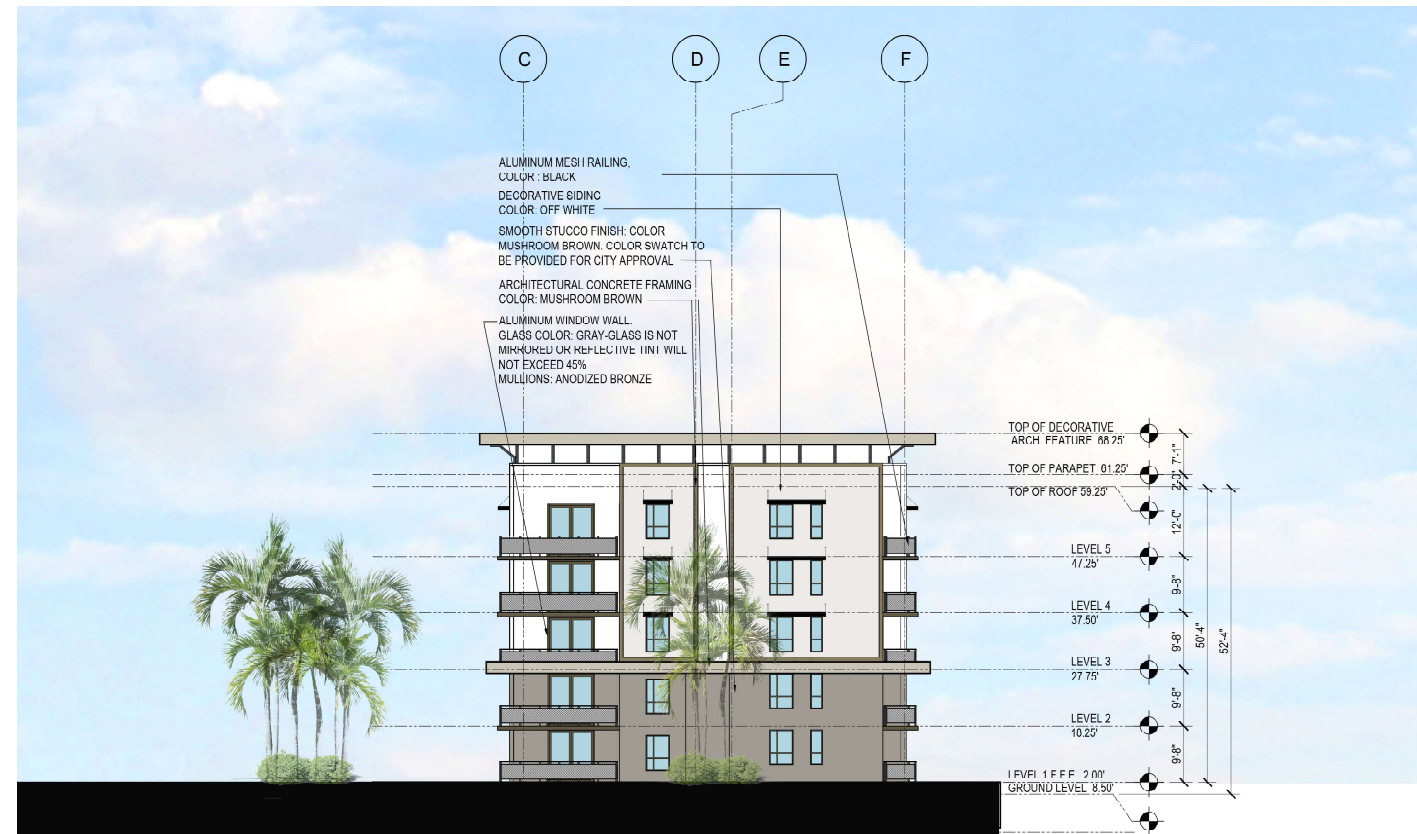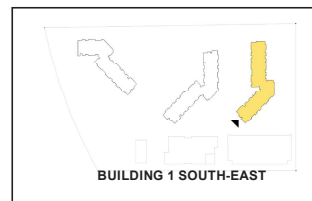


B1 West & S-E Elevation
 Scale: 1/16" = 1'-0"

Planning And Zoning Board
 01 June 2021


A4.2

COPYRIGHT (C) 2021 CUBE 3, LLC. ALL RIGHTS RESERVED

 


8601 W Sunrise
Plantation, Florida

Rendering
Scale: None

 

8601 W Sunrise
Plantation, Florida

Rendering
Scale: None

 

8601 W Sunrise
Plantation, Florida

Rendering
Scale: None